


GALWAY OVER 50s SHOW 2010

RADISSON HOTEL, GALWAY

**SATURDAY 13th MARCH 2010
&
SUNDAY 14th MARCH 2010**

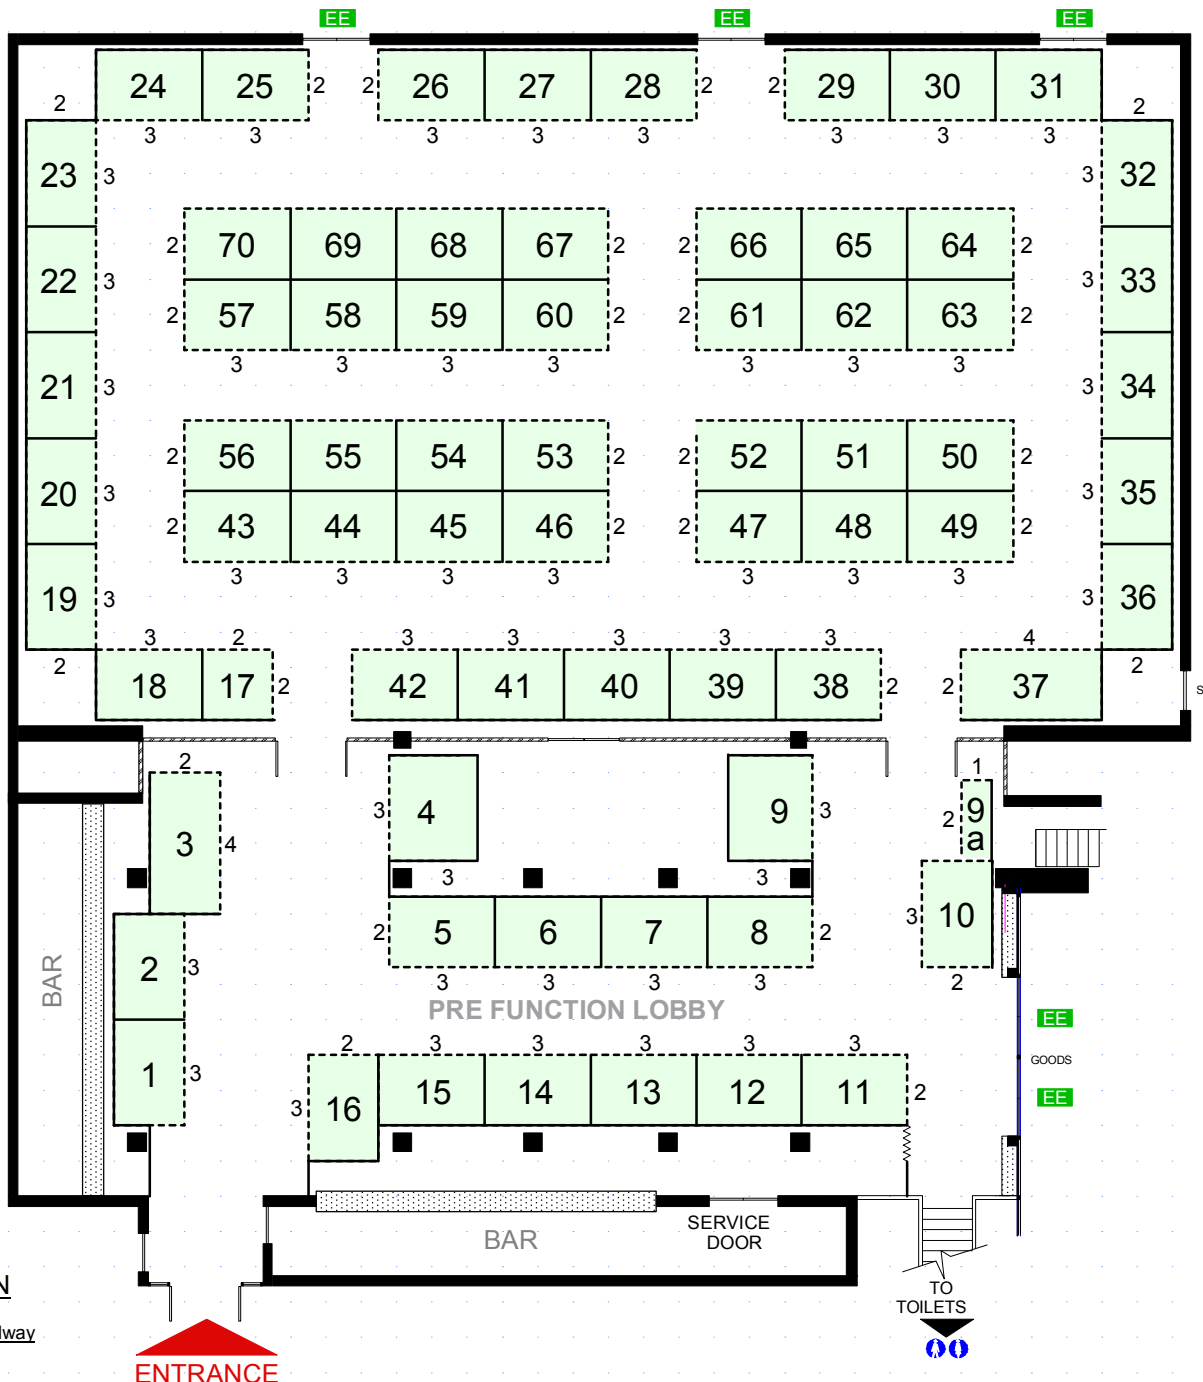

FLOOR PLAN
Inis Mor Room,
Radisson Hotel, Galway

ECS

Exhibition & Conference Services Ltd.,
Unit E1, Tougher Business Park,
Naas, Co. Kildare
Telephone: [045] 435800 Fax: [045] 435802
Email: info@ecs.ie Website: www.ecs.ie

Client:	Scale: 1:150
S&L Promotions	Date:
Project: Over 50's Radisson. Galway	Rev. No:
	Drg. No: